


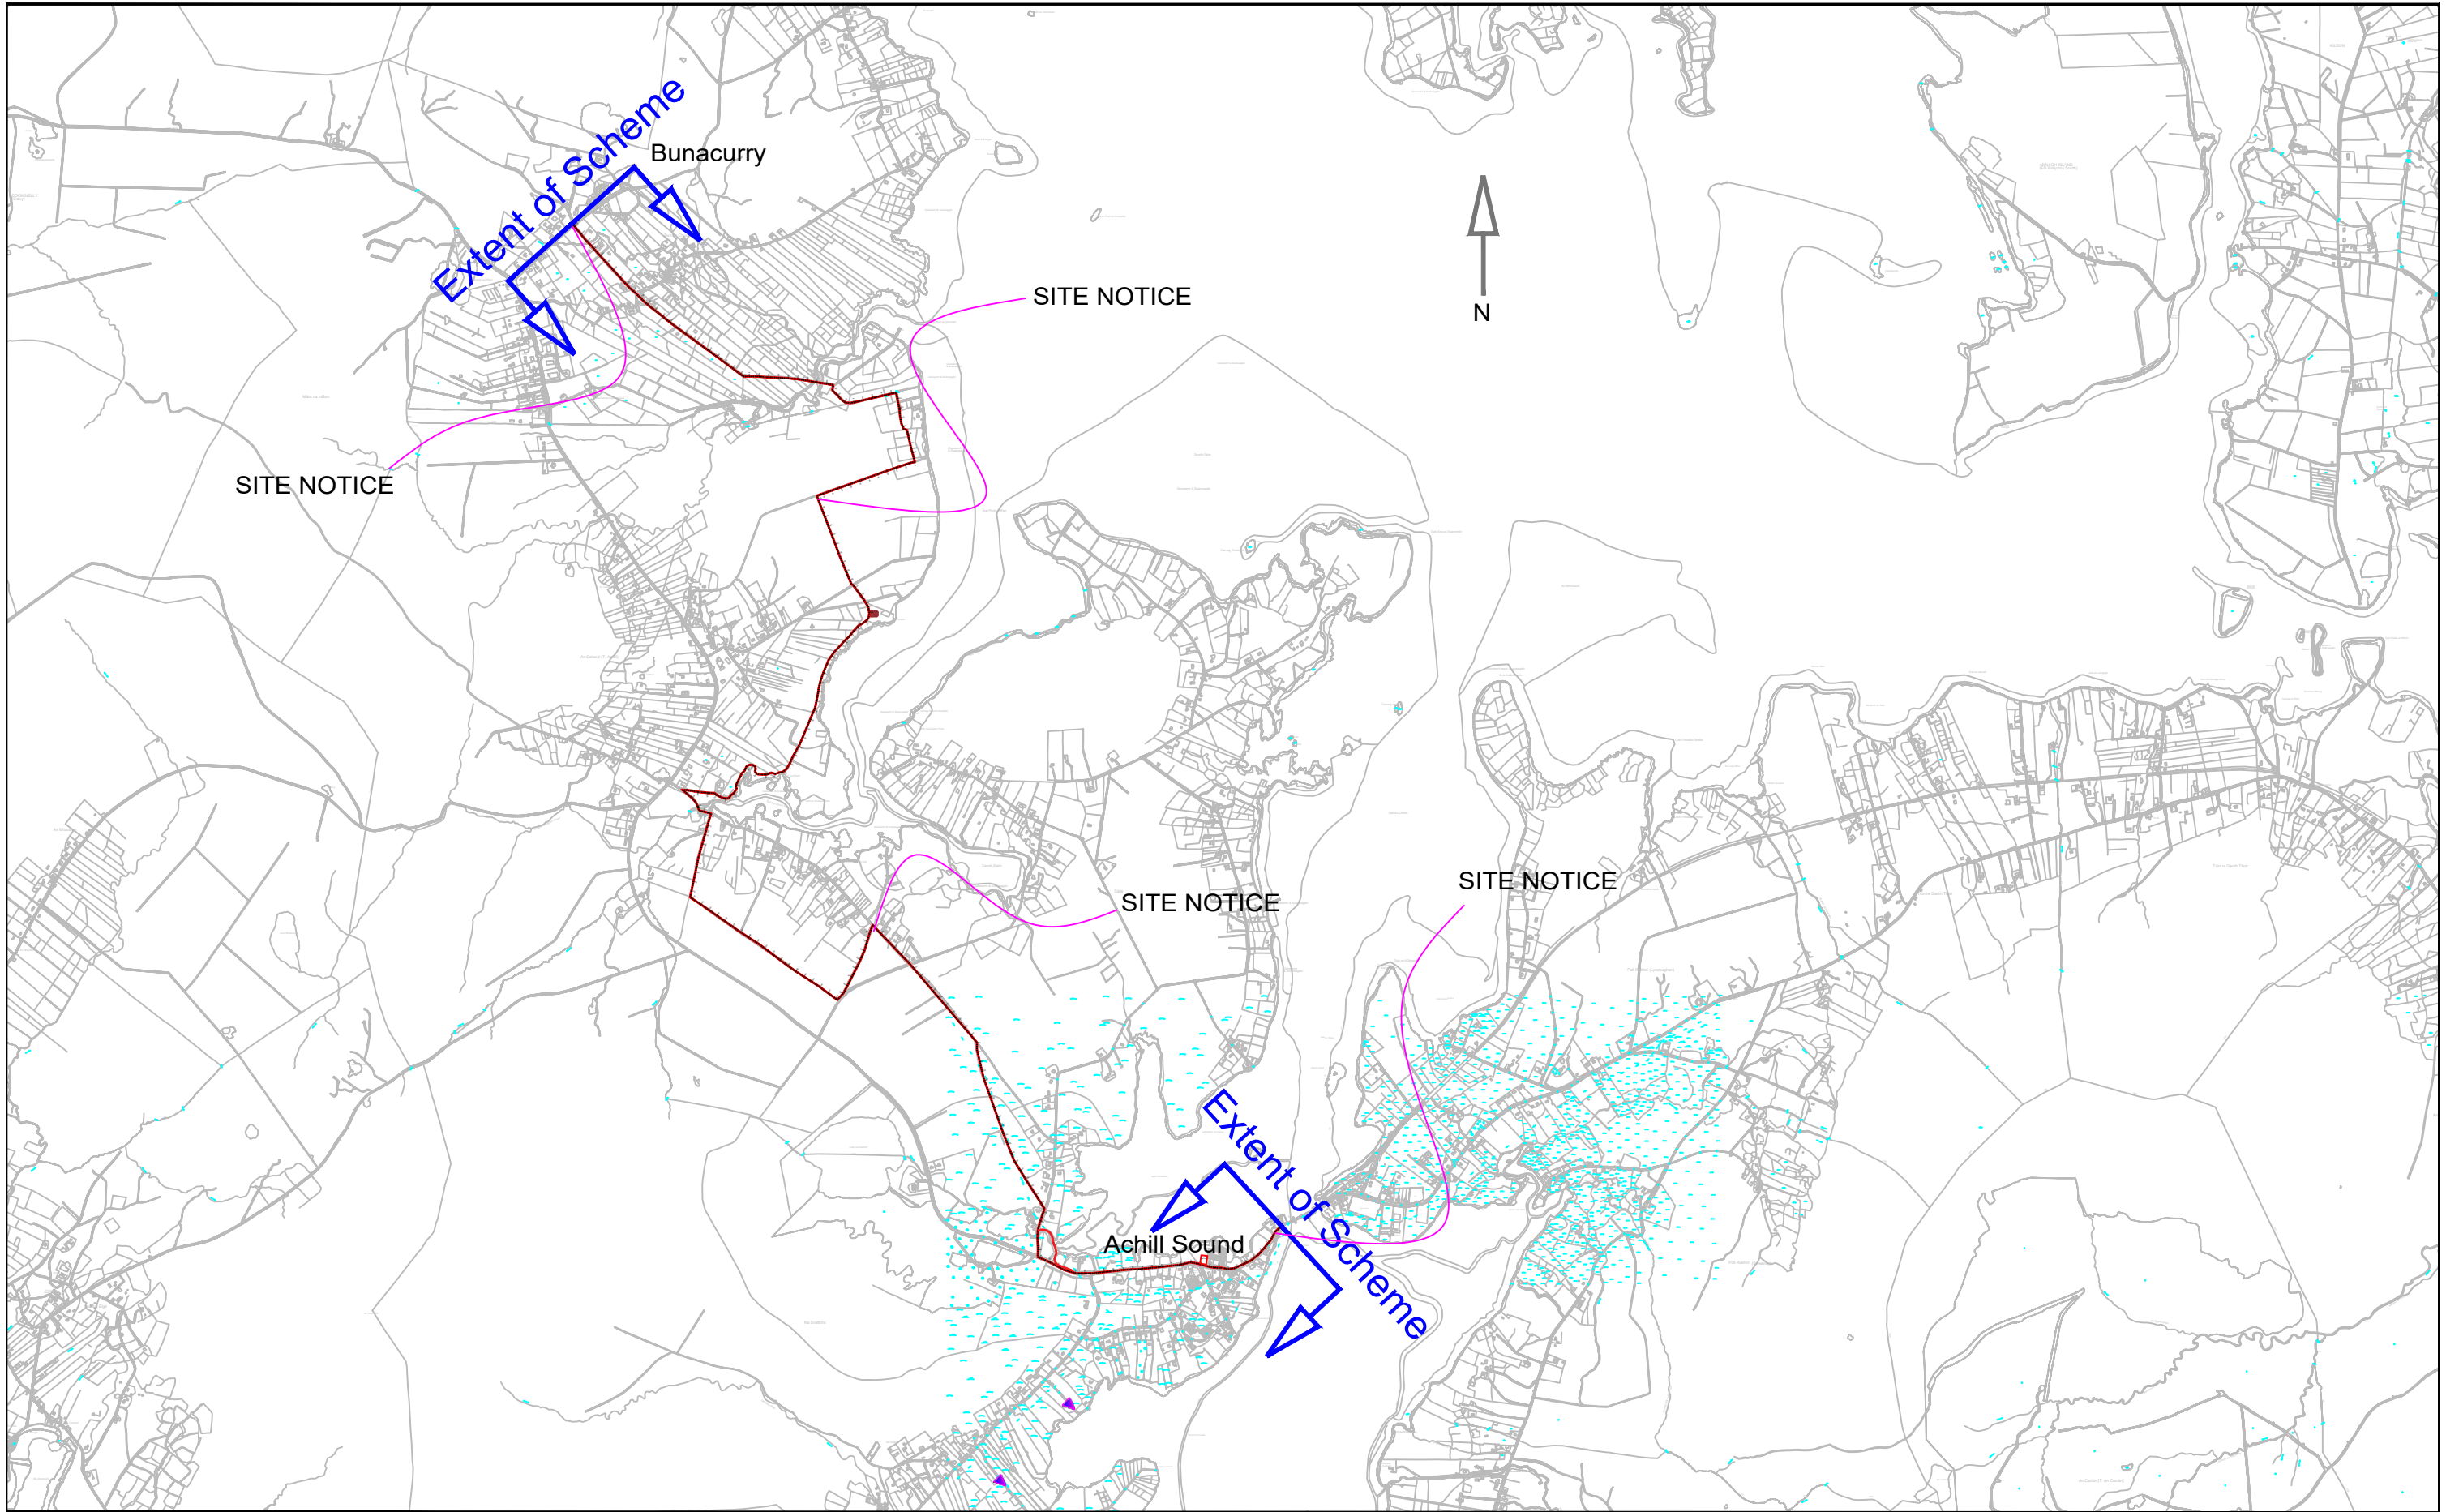

Proposed Achill Sound - Bunacurry Greenway and enhancement works, Achill, Co. Mayo

Project
Clew Bay Greenway Project

Title
Achill Sound - Bunacurry

Date
04 - 02 - 2020

Scale
NTS

Dwg no.
CBGP / 18 / 0001

MAYO COUNTY COUNCIL
Tourism Recreation & Amenity

P. Philbin
HEAD OF TOURISM RECREATION & AMENITY

R. Coyne
EXECUTIVE ENGINEER

MAYO HOUSE, MONEEN RD, CASTLEBAR
TEL. +353 94906435 Web: www.mayo.ie

